
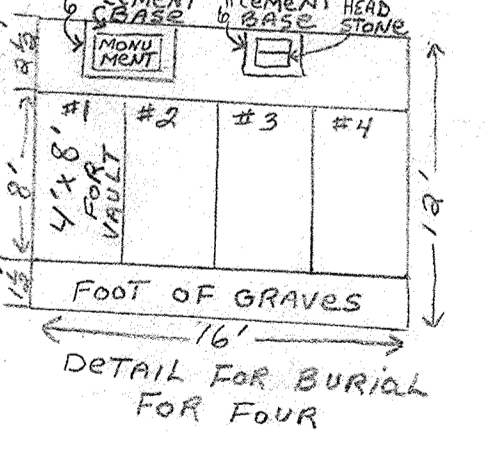
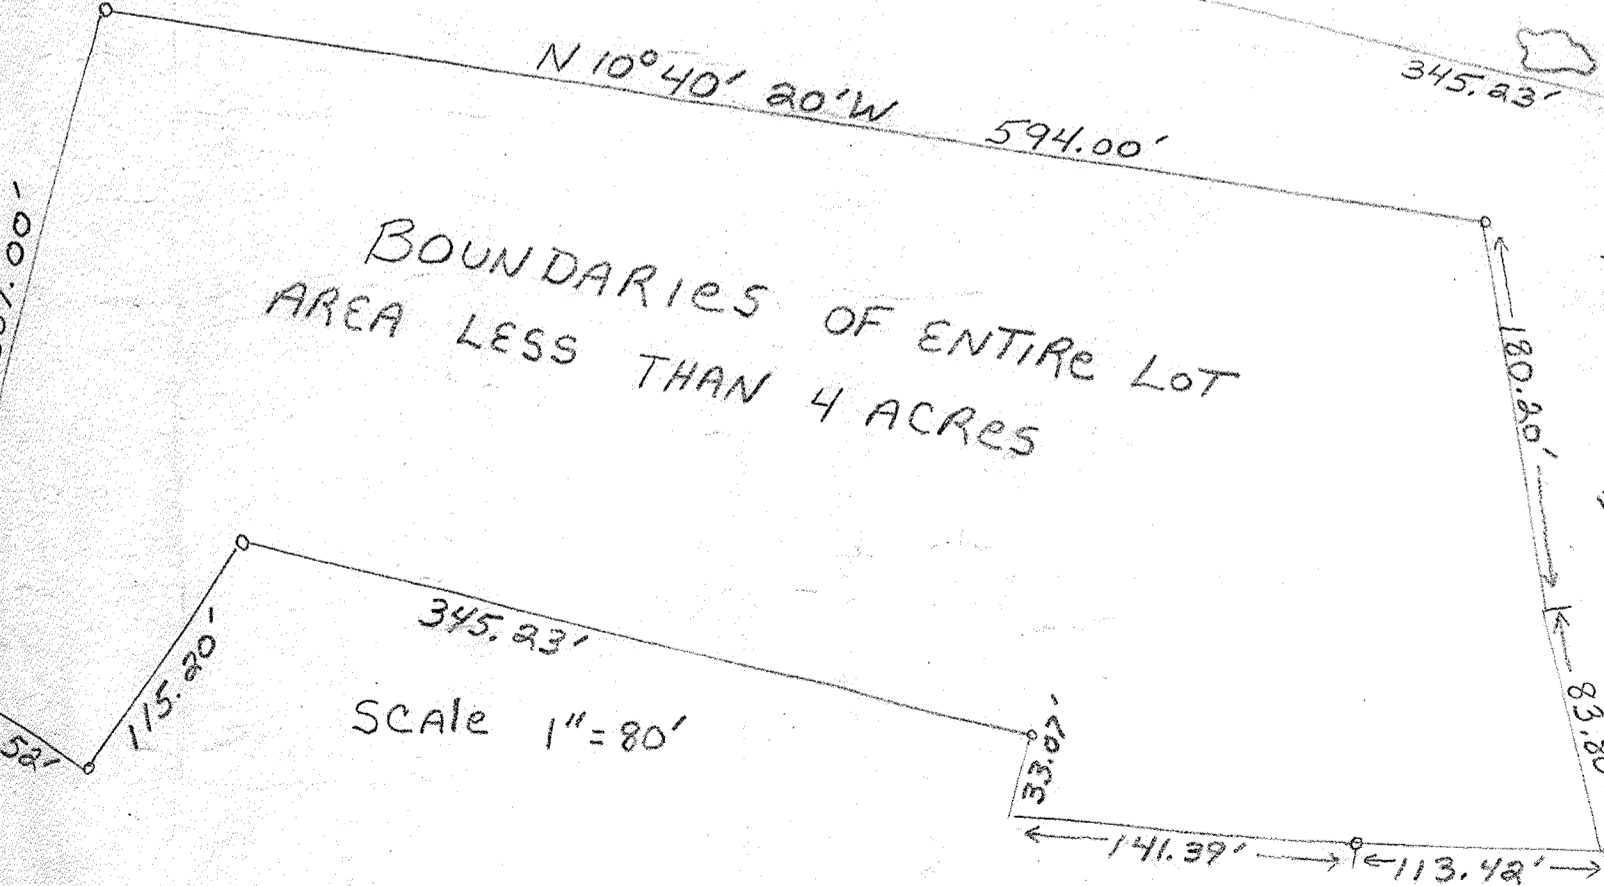


PINE GROVE CEMETERY  
MIDDLEFIELD MASS.

THIS MAP IS A TRACING - 1958  
A.M. STERNAGLE  
RE-TRACED IN MAY 1989  
LARRY F. PEASE

**LEGEND**

- MONUMENT
- IRON PIPE OR CORNER
- LOT SOLD
- GRAVE
- B - BOX USED FOR BURIAL
- V - VAULT USED FOR BURIAL
- C - CREMATION BOX USED FOR BURIAL

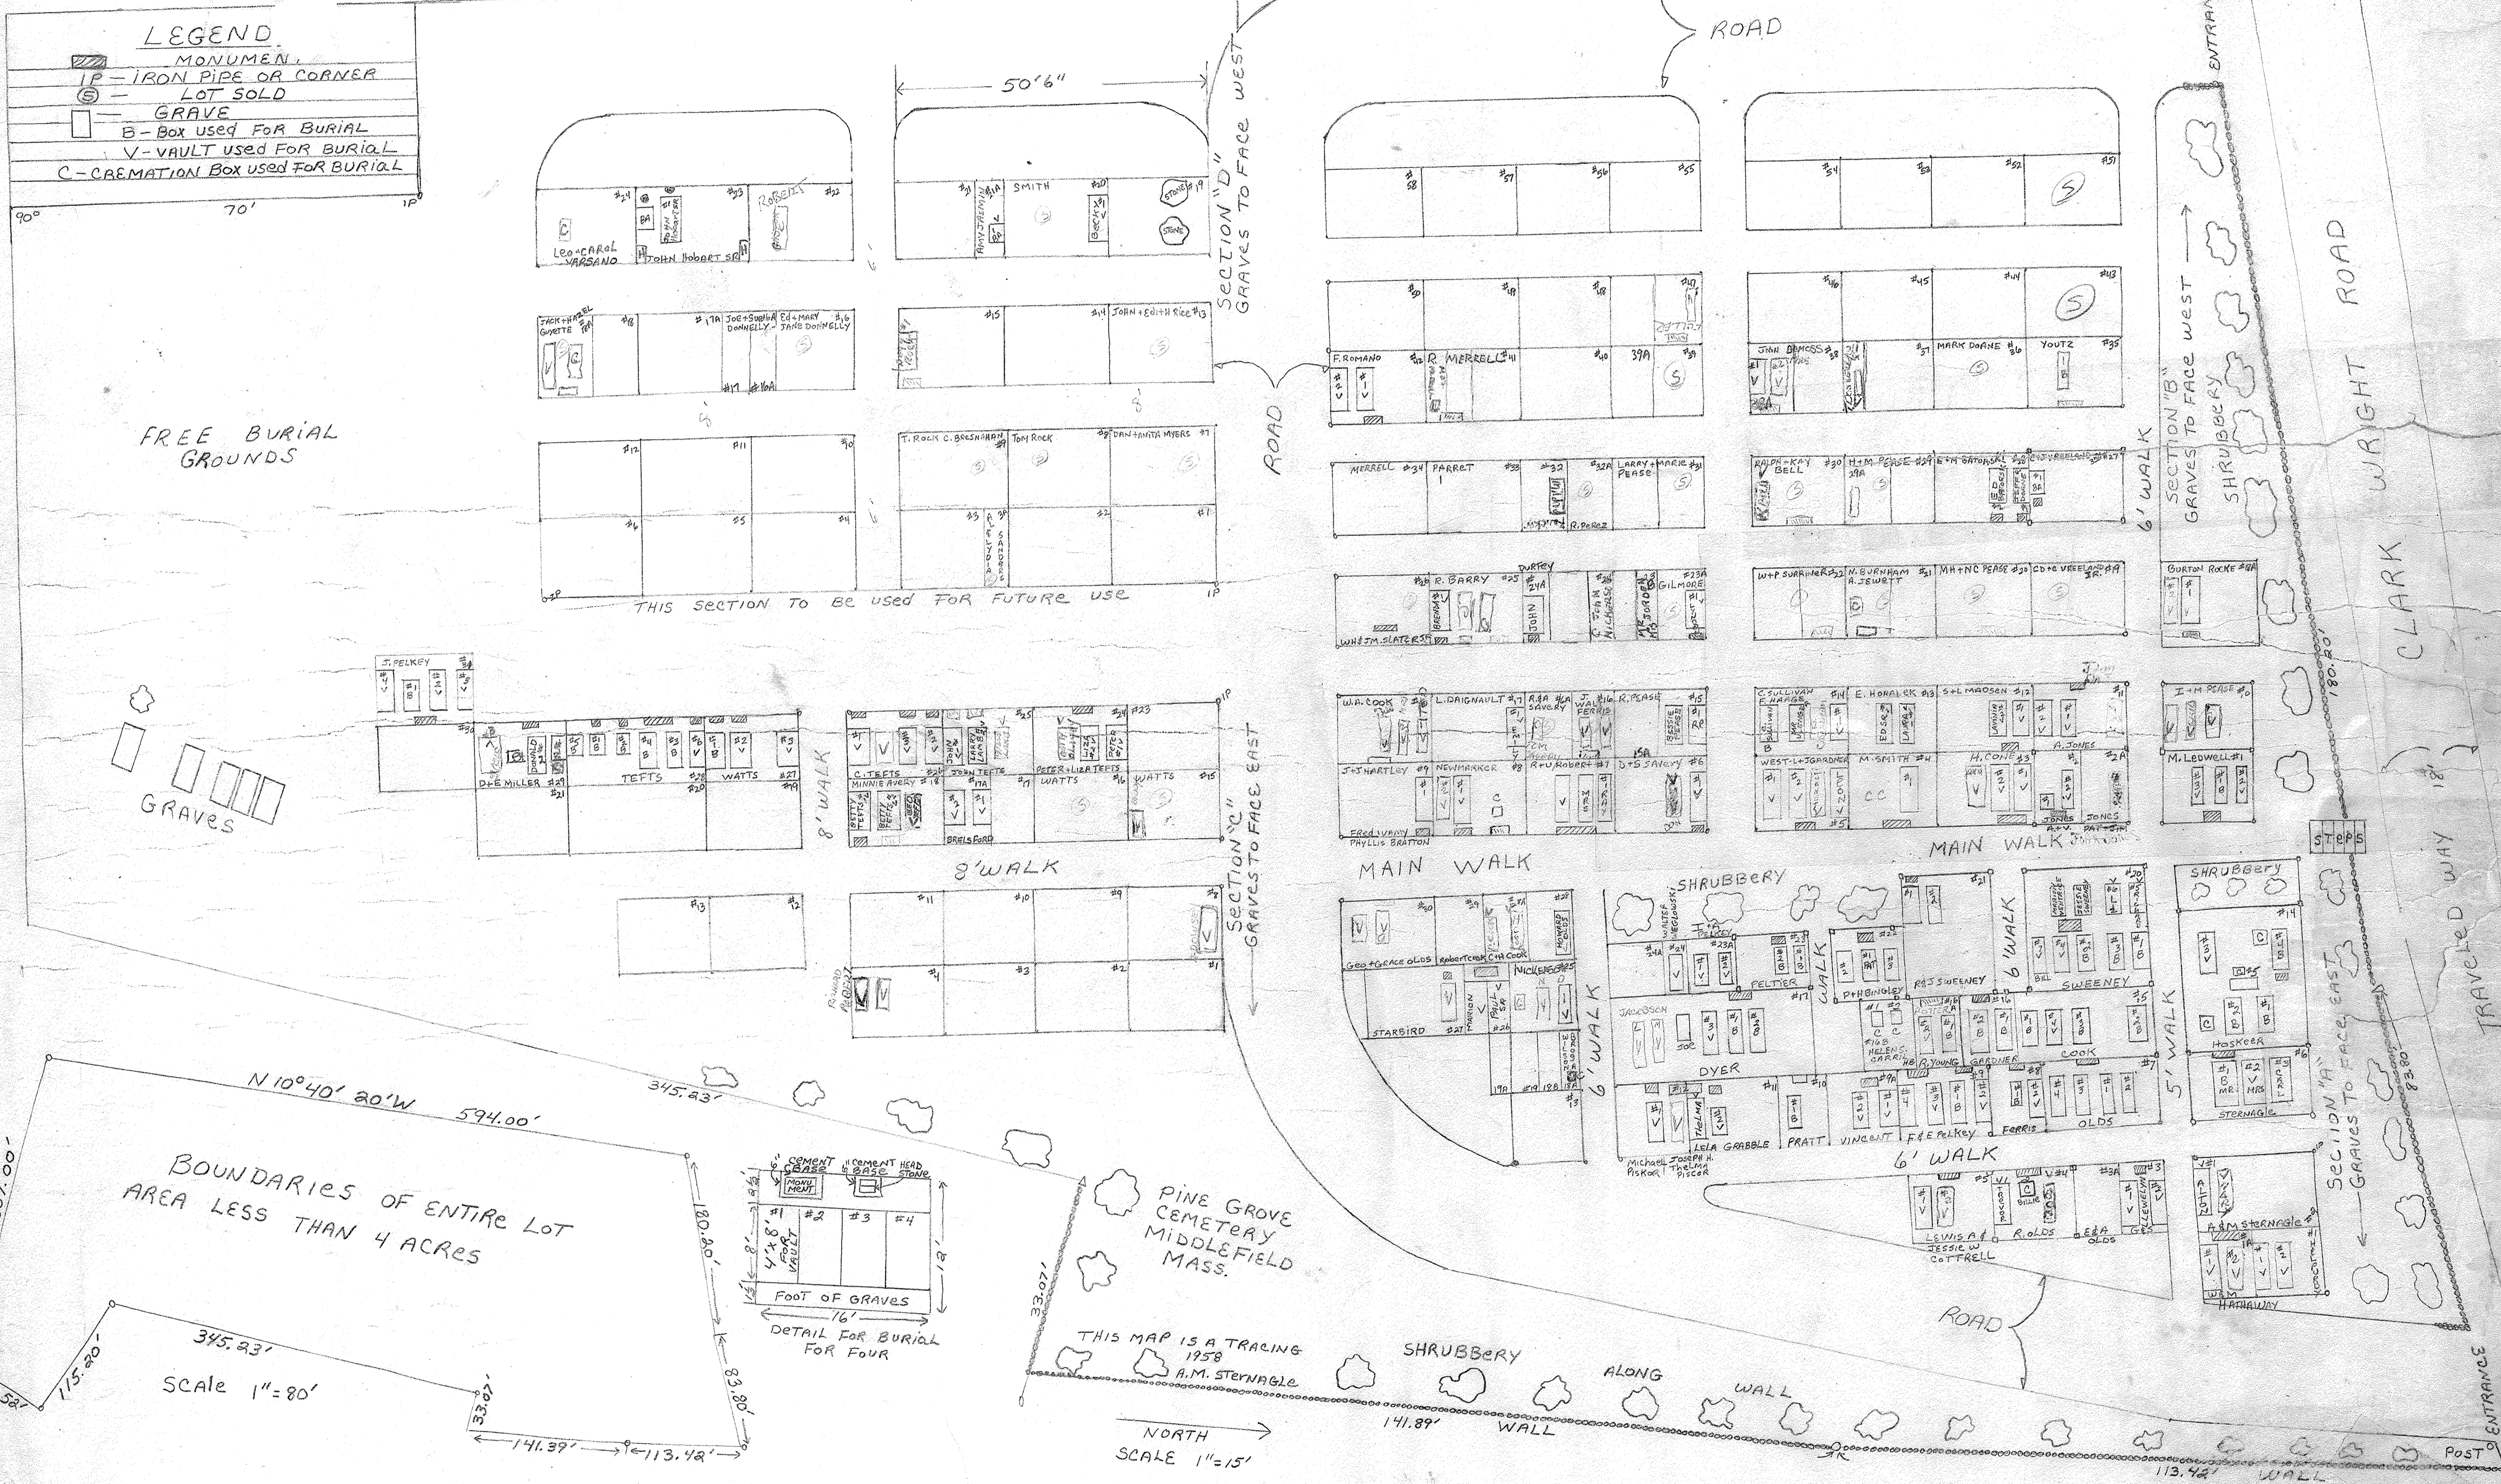

PINE GROVE CEMETERY  
MIDDLEFIELD MASS.

THIS MAP IS A TRACING  
1958  
A.M. STERNAGLE

NORTH  
SCALE 1" = 15'

BOUNDARY SCALE: 1" = 80'		APPROVED	DRAWN BY LARRY PEASE
DRAWING SCALE: 1" = 15'			
DATE: JULY 1989			
			DRAWING NUMBER #1